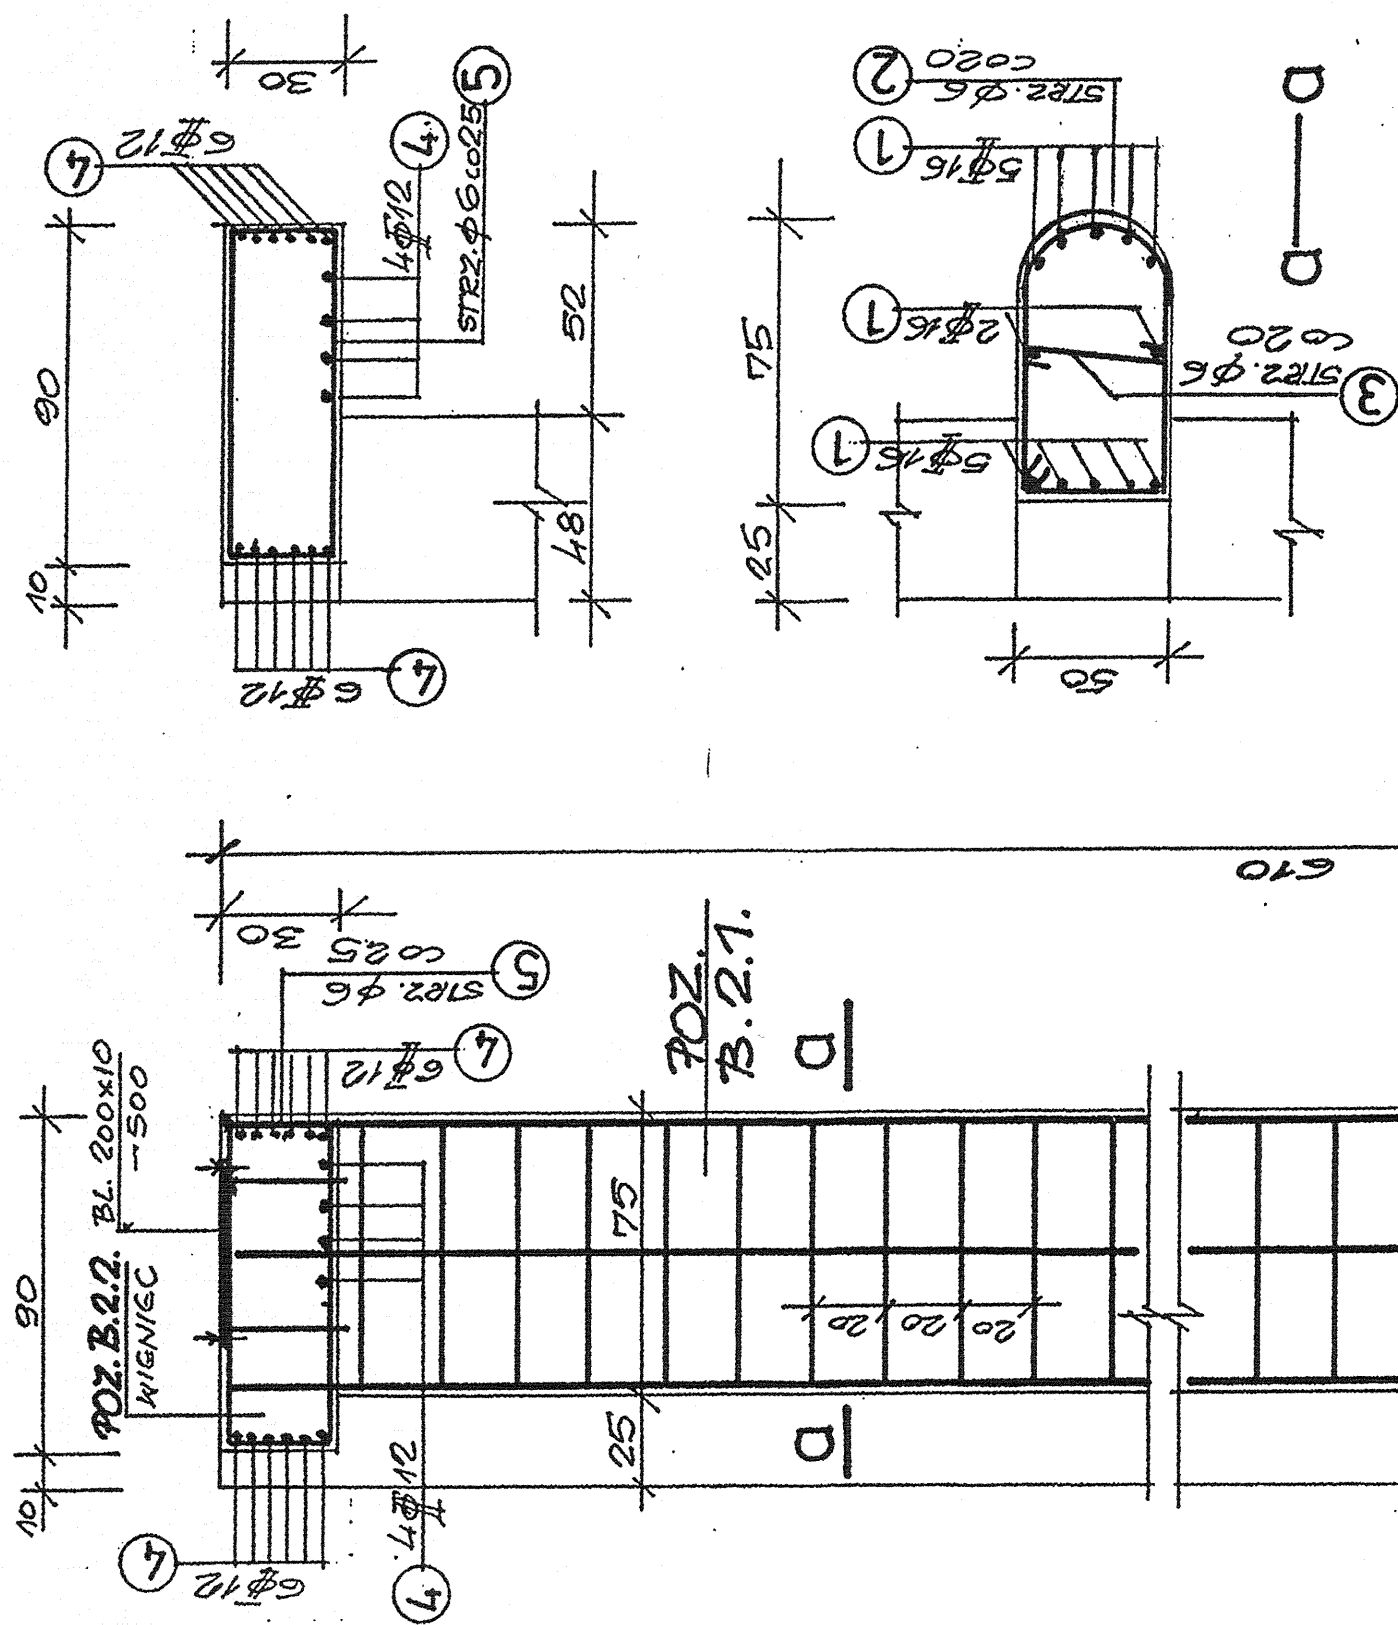

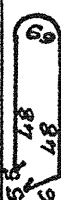
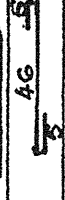
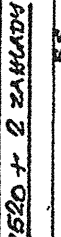
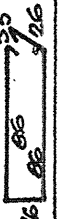



POZ. B.2.2. WZENIEC



ZESTAWIENIE STALI

№	φ / $\frac{\phi}{I}$	SCHEMATIC PICTURE	MEAS. ELEM. cm	INDIC. SET.	DELEG. CATK. m
1	$\frac{\phi}{16}$		890	120	$\frac{\phi}{16}$ A-III 1068
2	$\frac{\phi}{6}$		221	500	$\frac{\phi}{6}$ 1105
3	$\frac{\phi}{6}$		56	500	$\frac{\phi}{6}$ 180
4	$\frac{\phi}{12}$		2660	32	$\frac{\phi}{12}$ 851
5	$\frac{\phi}{6}$		234	204	$\frac{\phi}{6}$ 478
DELEG. PAVZEM mb			1863	851	1068
CIČZAE JEDNOSTROJY KG/mb			0,222	0,888	1,58
CIČZAE PAVZEM KG			414	756	1088

BETON B-20
STAL A-III
-- A-O

OBIEKT :	SALA GIMNASTYCZNA I SALE DYDAKTYCZNE				
ADRES :	SZKOŁA W MARCINKOWICACH				
OPRACOWANIE :	WYKONAWCZE - ELEM. ŻELBETOWE; SŁUPY				
INWESTOR :	URZĄD GMINY W CHEŁMCU				
AUTOR OPRAC. :	PODPIS	NR UPR.	DATA	SKALA	NR RYS.
MGR INŻ. STAN. SZEWCZYK		7 / 64	XII / 2003	1:20	6.